


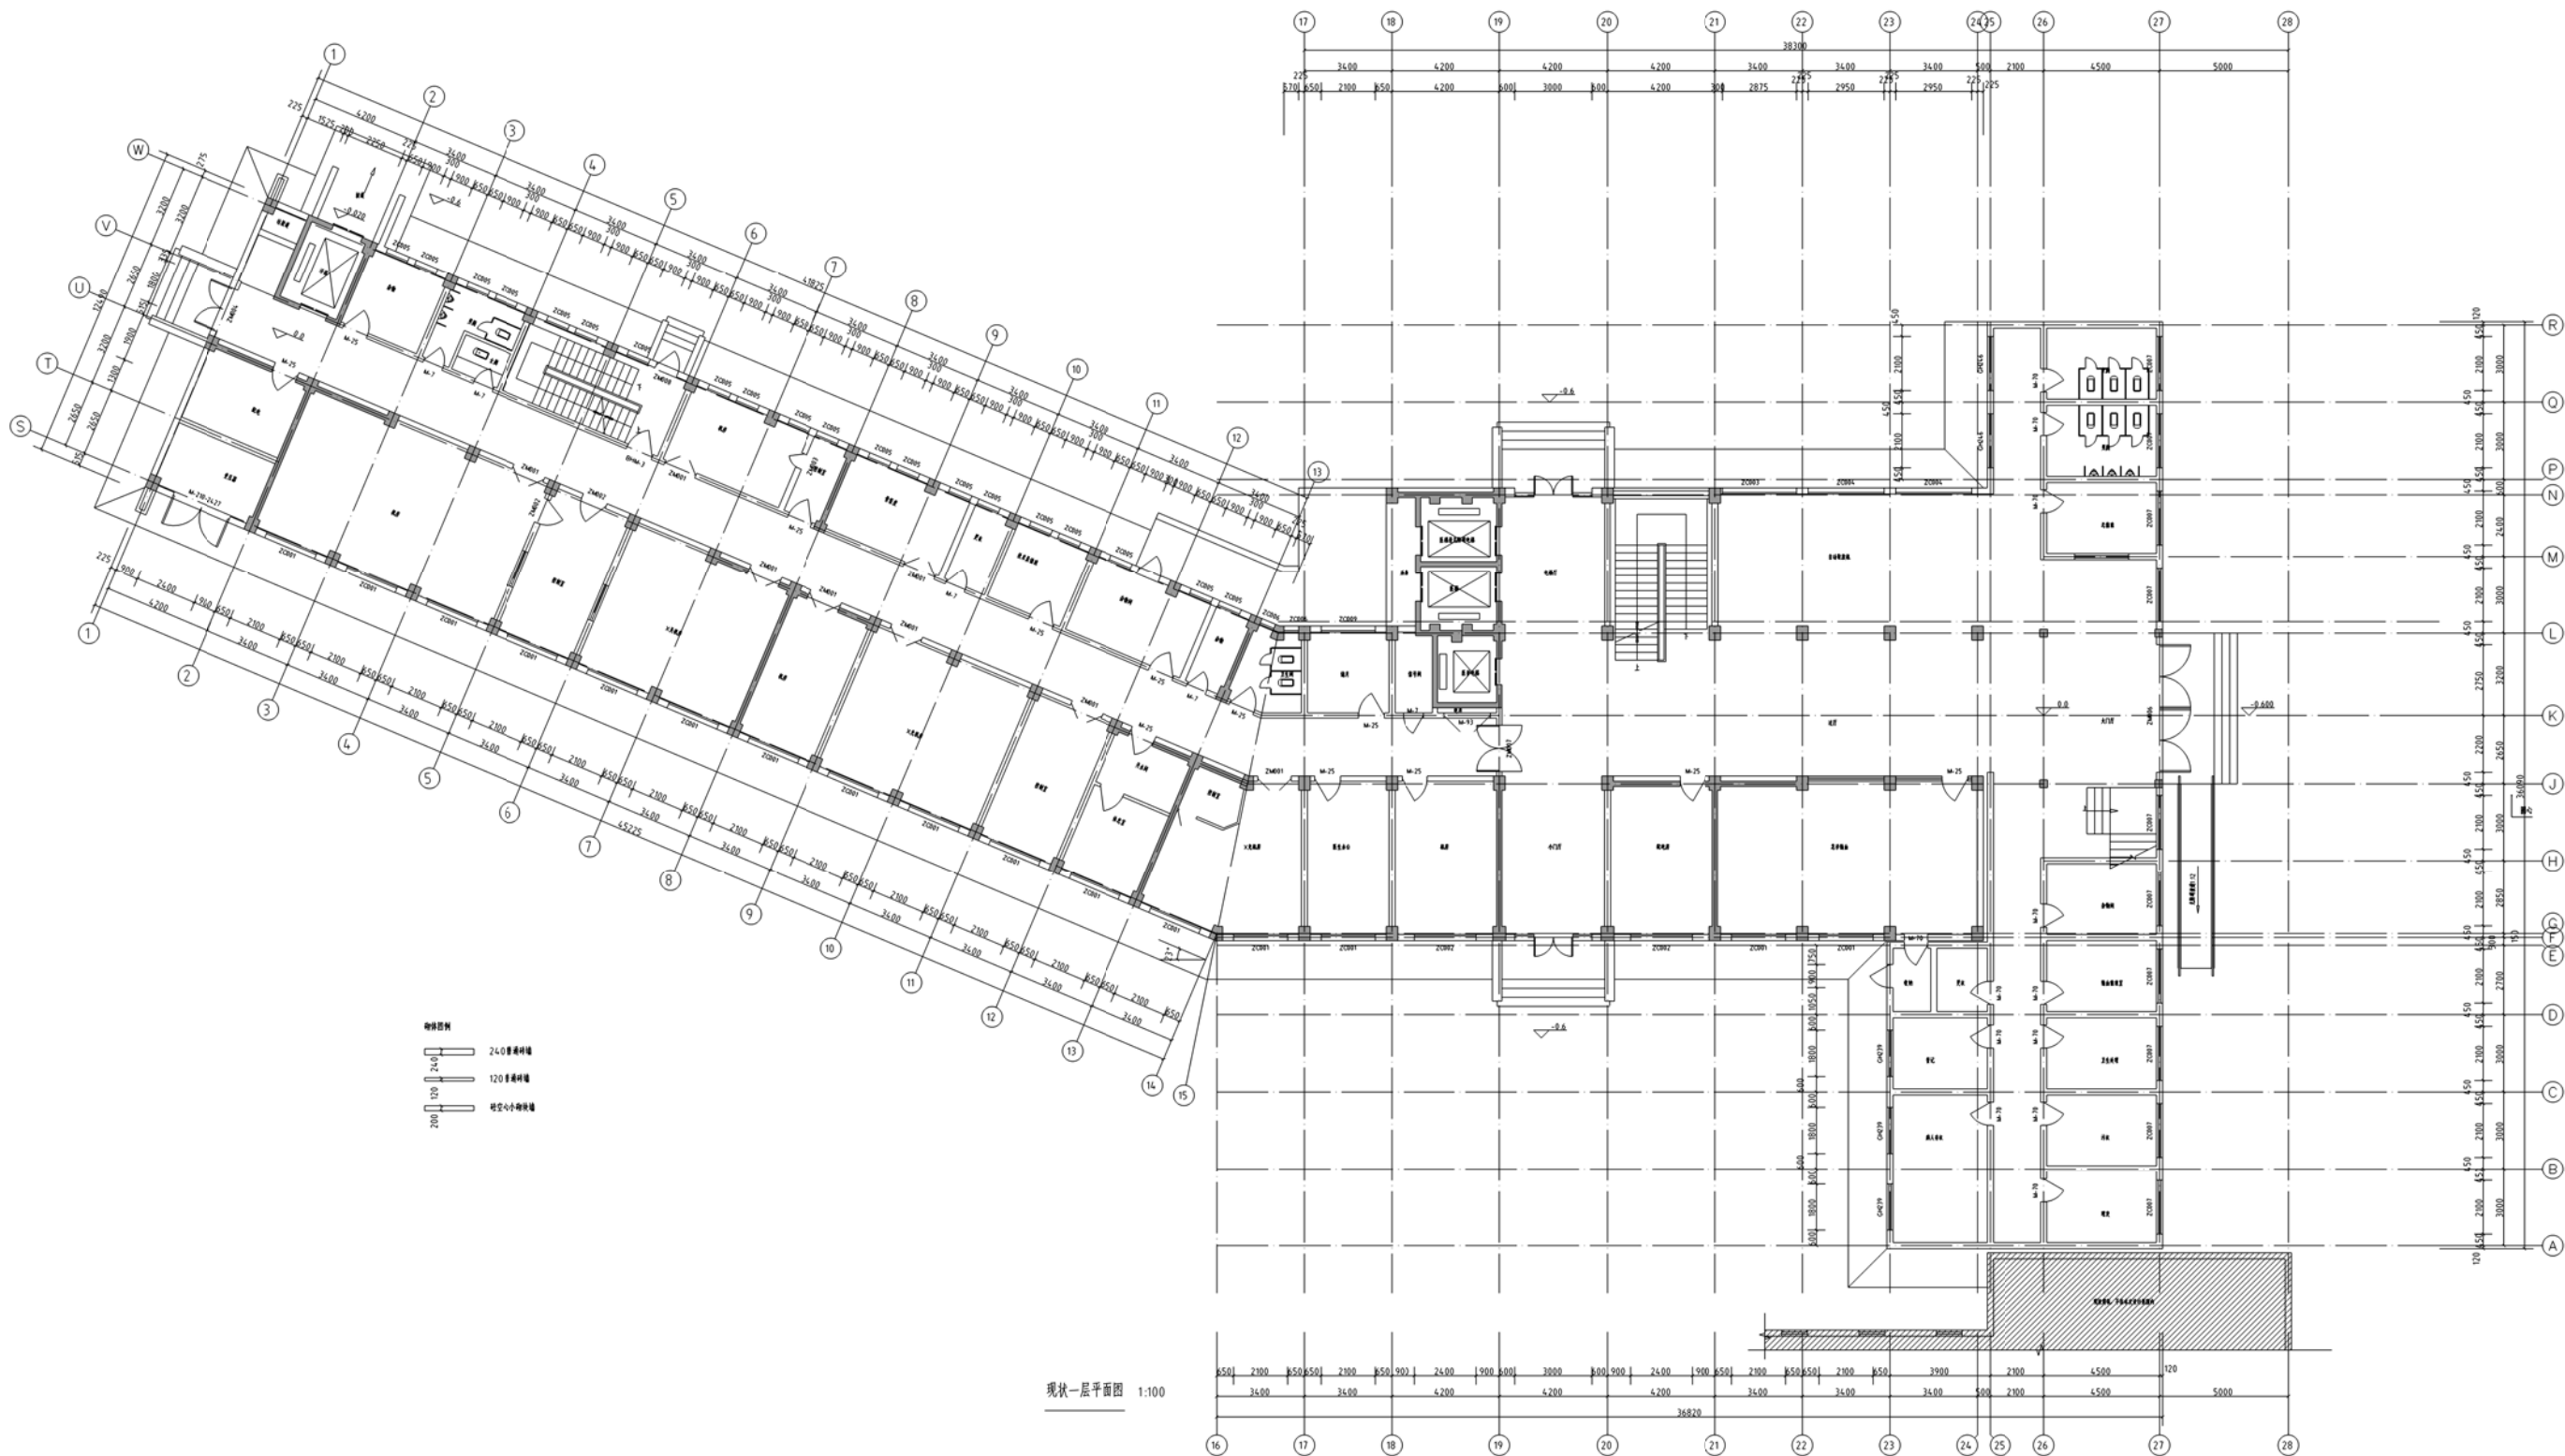

现状一层平面图 1:100